


5th Floor Studio and 1 Bedroom Units (Garden Units)



The Persimmon North Tower

Mountain/ City
View

Sea/ Harbor
View

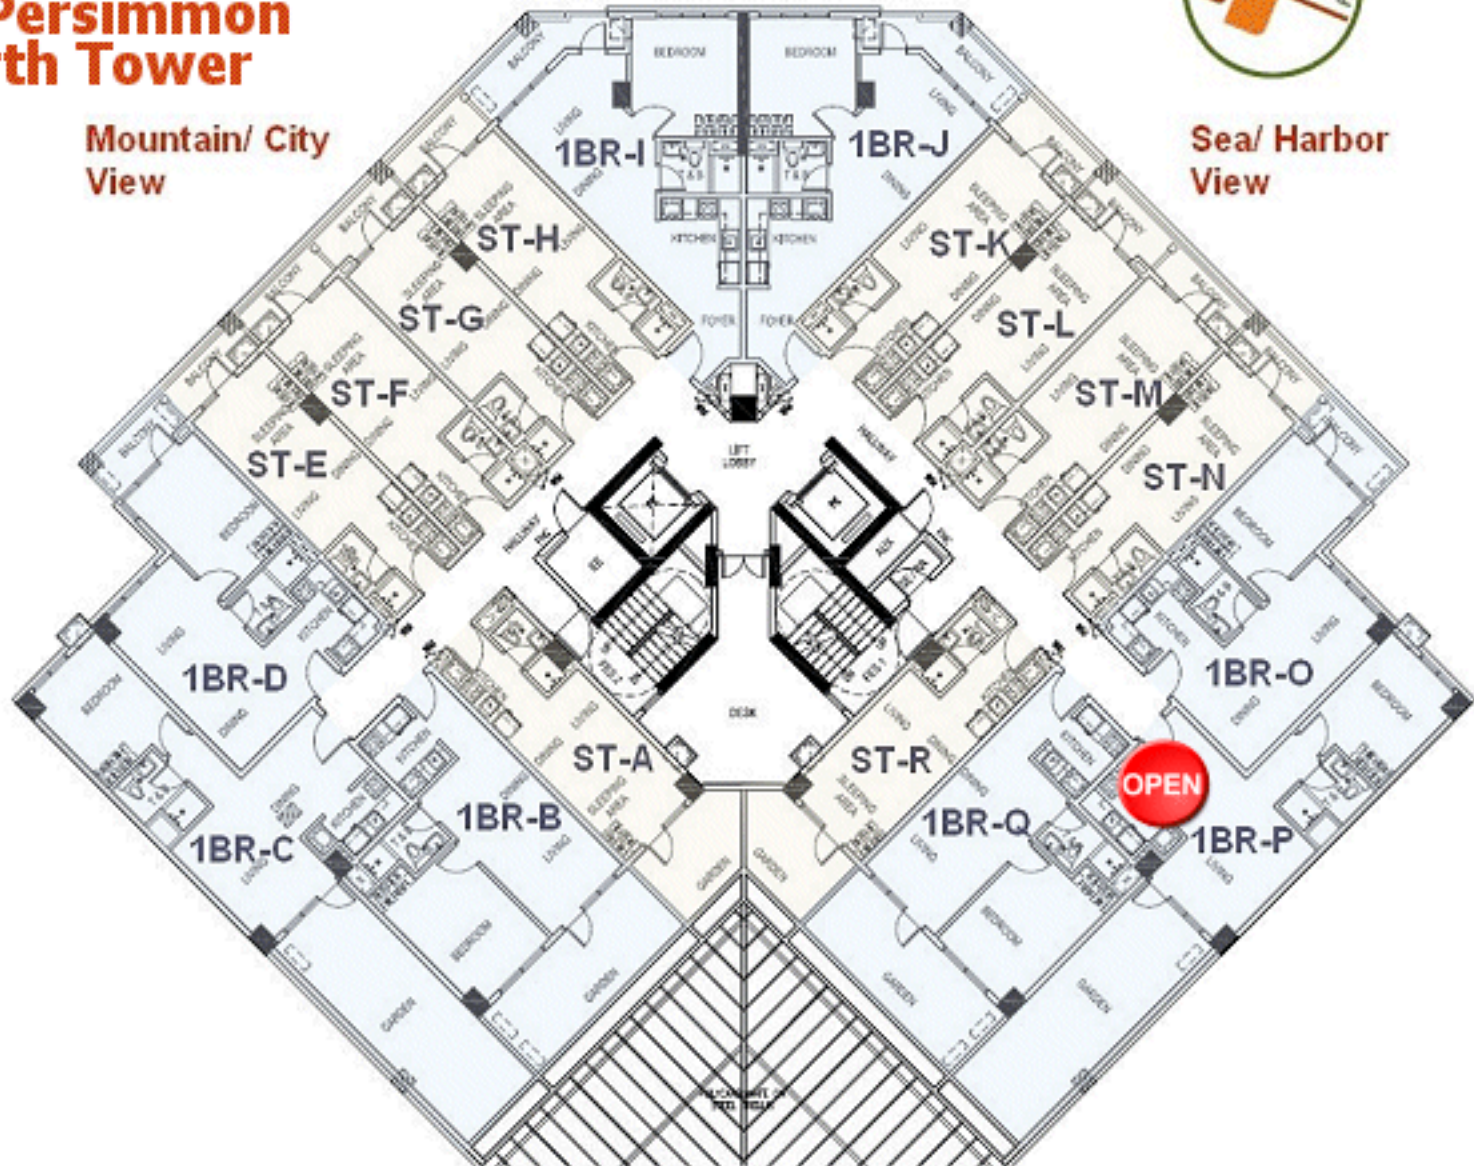

Swimming Pool

Disclaimer: Availability is subject to change without further notice. Please verify with our sales office by phone or email.


The Persimmon North Tower

11th Floor 1 and 2 Bedroom Units



Mountain/ City View

Sea/ Harbor View

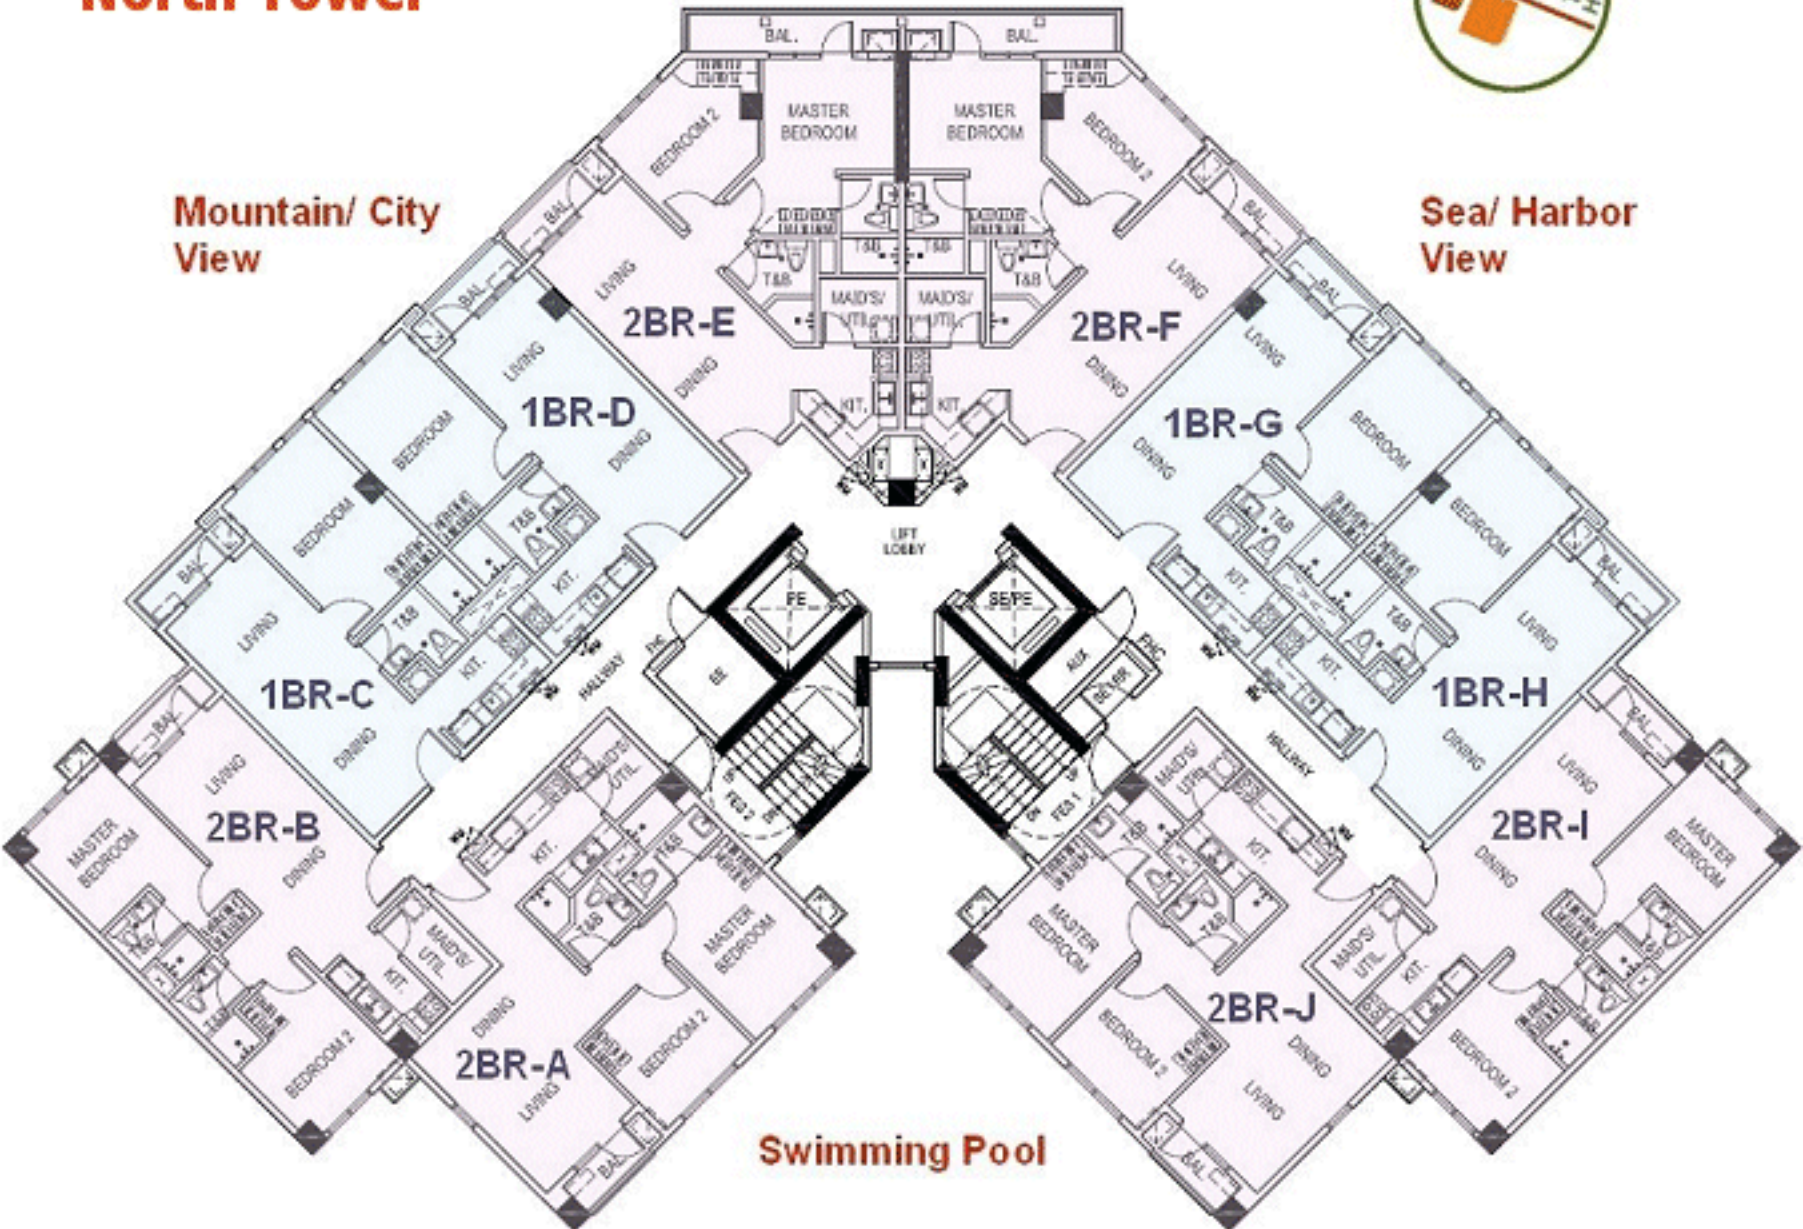

Swimming Pool


The Persimmon North Tower

15th Floor 1,2,3 Bedroom Loft Units




Mountain/ City View

Sea/ Harbor View

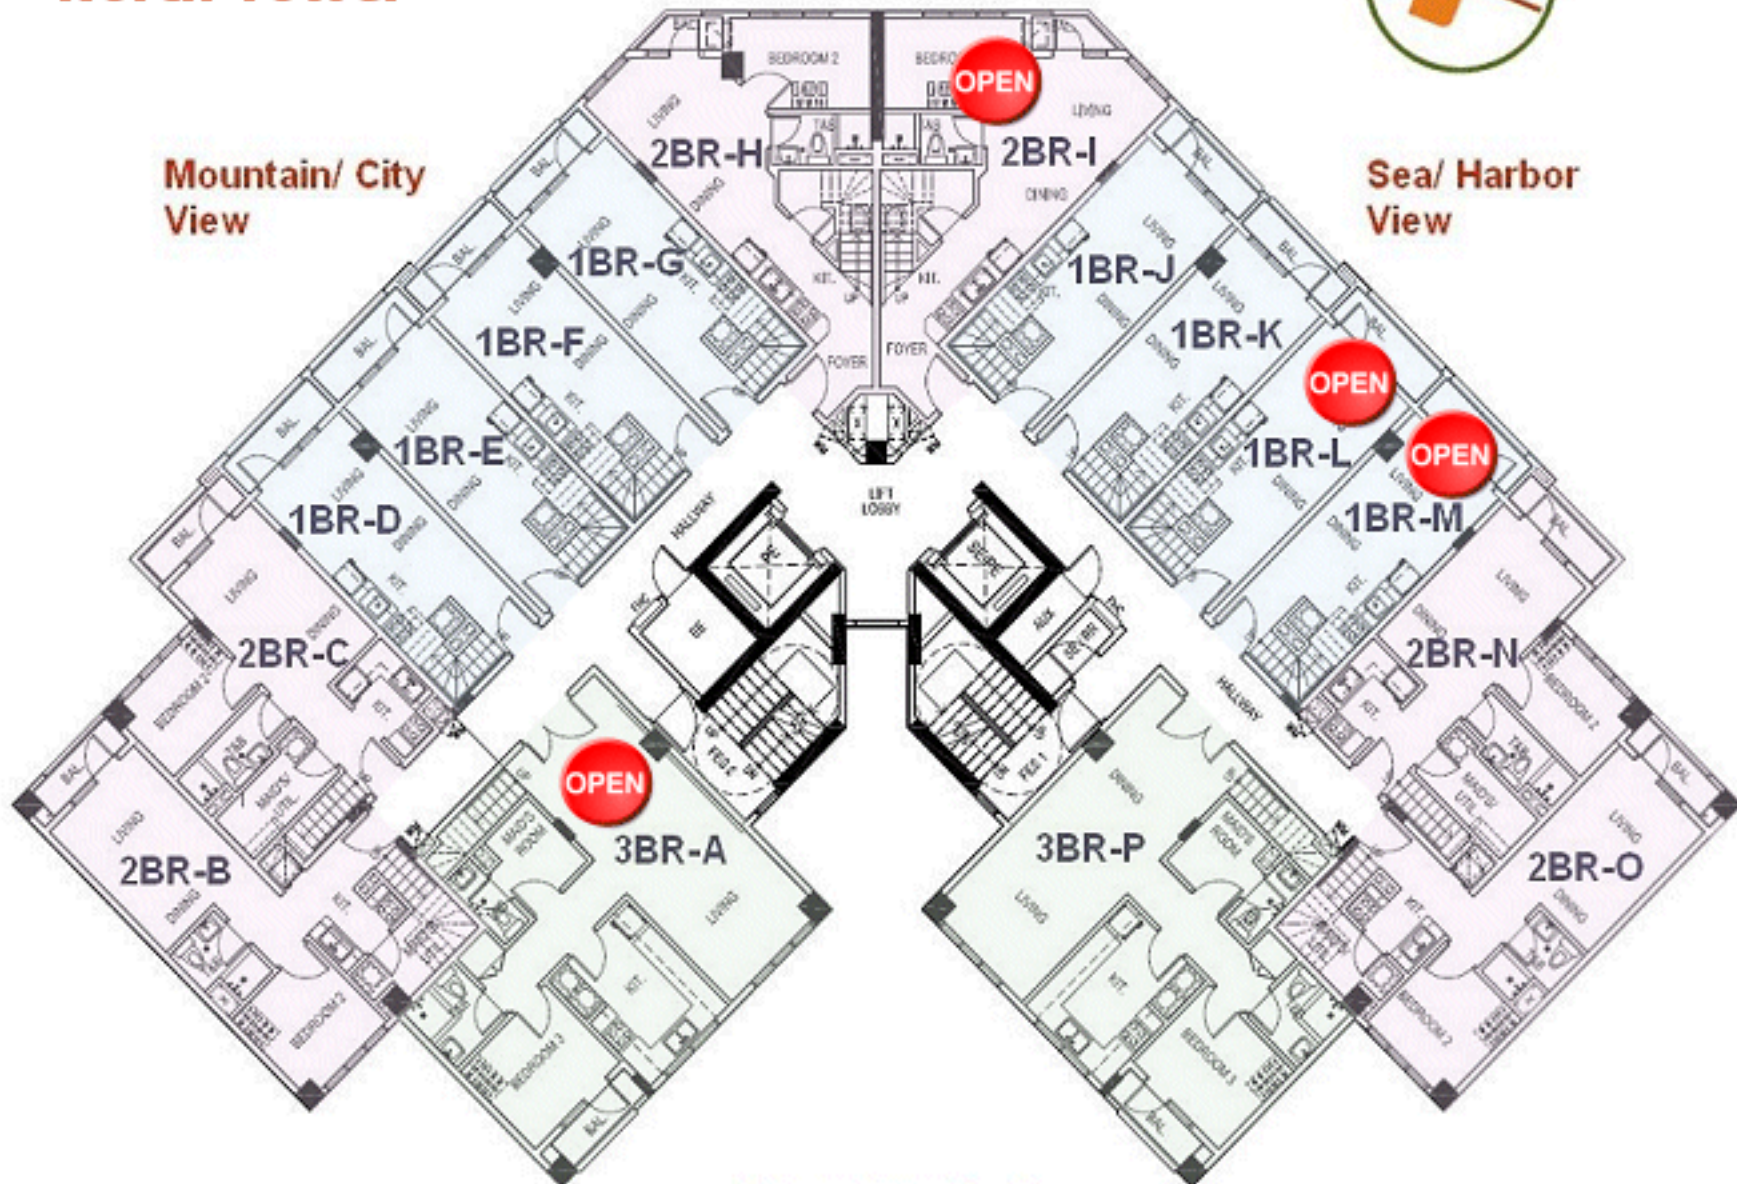

Swimming Pool


The Persimmon North Tower

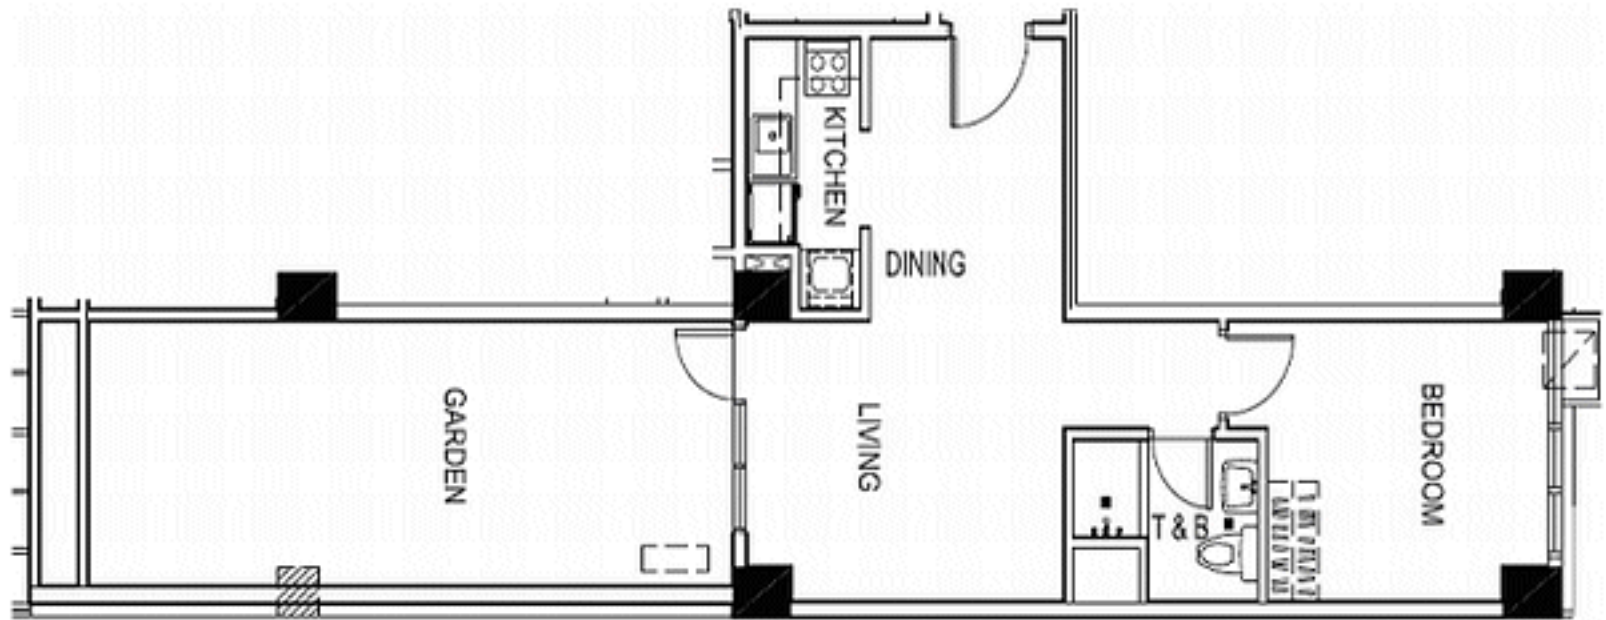

5th FLOOR		Area	
1BR – P	sq.m.	sq.ft.	
Foyer/Dining	7.12	76.64	
Kitchen	4.22	45.43	
T&B	3.67	39.50	
Living	14.41	155.11	
Bedroom	11.66	125.51	
Garden/Balcony	25.01	269.21	
Total Area	66.09	711.41	

Any representation made by the developer in this material may still be improved or changed without prior notice.



The Persimmon North Tower

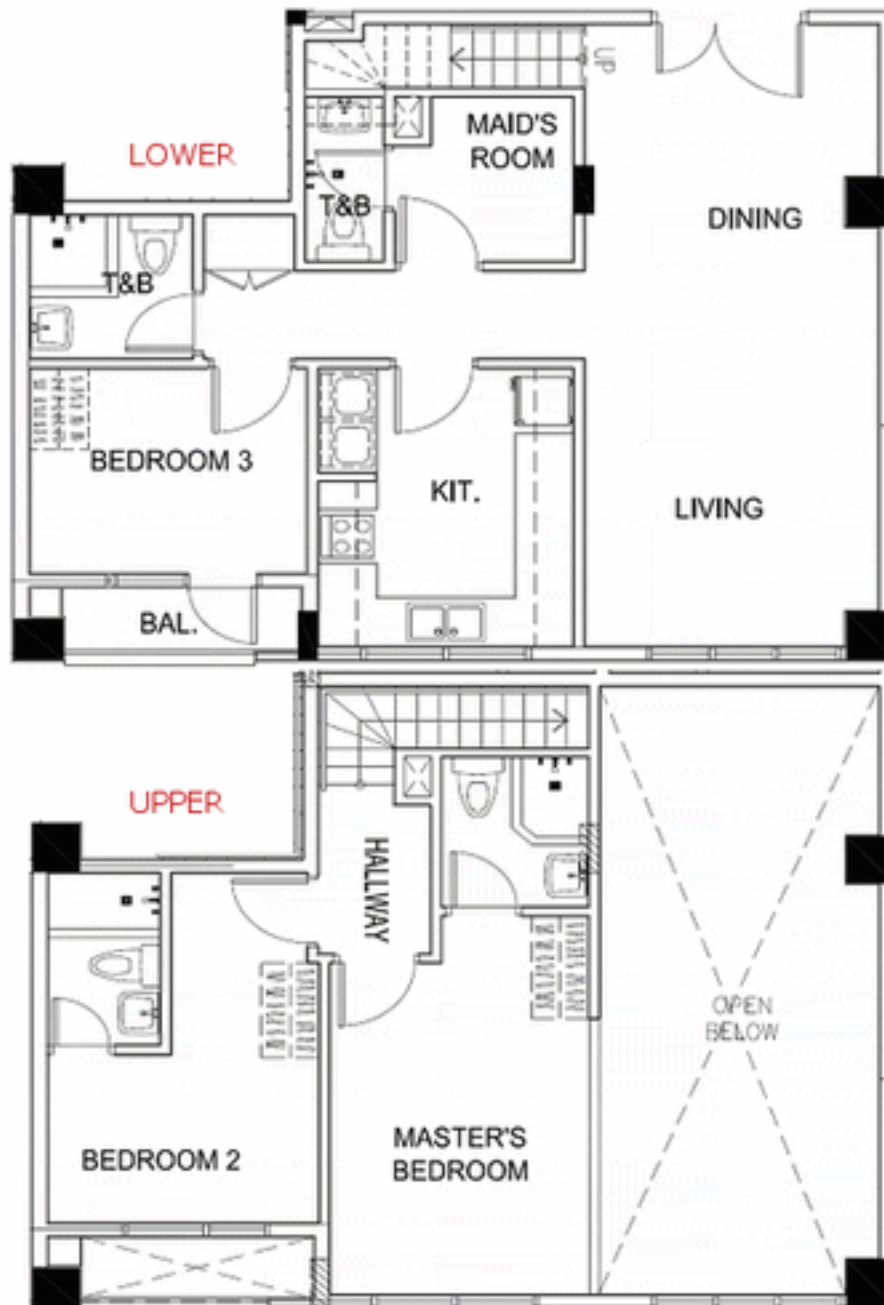

15th FLOOR		Area	
3BR - A	sq.m.	sq.ft.	
Lower Level			
Living/Dining	25.37	273.09	
Hallway	5.47	58.88	
Kitchen	10.08	108.50	
Bedroom 3	8.24	88.70	
Common T&B	3.64	39.18	
Maid's Room w/ Stairs	6.66	71.69	
Maid's T&B	2.00	21.53	
Balcony @ Bedroom 3	2.97	31.97	
Upper Level			
Stairs w/ Hallway	5.81	62.54	
Master Bedroom	13.51	145.43	
Master T&B	3.33	35.84	
Bedroom 2	10.32	111.09	
Bedroom 2 T&B	3.25	34.98	
Open Below	6.97	75.03	
Total Area	100.65	1083.42	

Any representation made by the developer in this material may still be improved or changed without prior notice.


The Persimmon North Tower

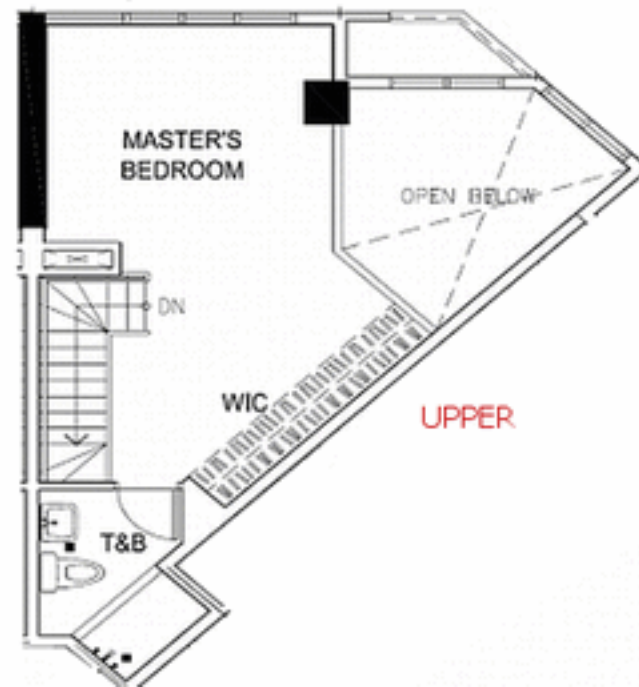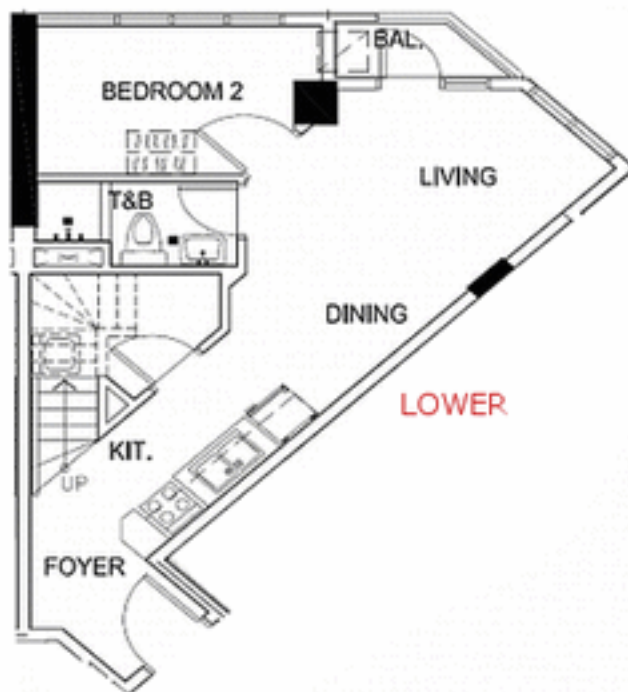

15th FLOOR		Area	
2BR - 1	sq.m.	sq.ft.	
Lower Level			
Foyer	3.78	40.69	
Kitchen	4.85	52.21	
Maid's Room w/ Stairs	4.76	51.24	
Living/Dining	13.47	144.99	
Common T&B	3.00	32.29	
Bedroom 2	7.81	84.07	
Balcony @ Living	1.88	20.24	
Upper Level			
Stairs	3.15	33.91	
Master Bedroom	12.63	135.95	
Walk in Closet	8.90	95.80	
T&B	4.46	48.01	
Open Below	2.95	31.75	
Total Area	68.69	739.40	

Any representation made by the developer in this material may still be improved or changed without prior notice.

The Persimmon North Tower

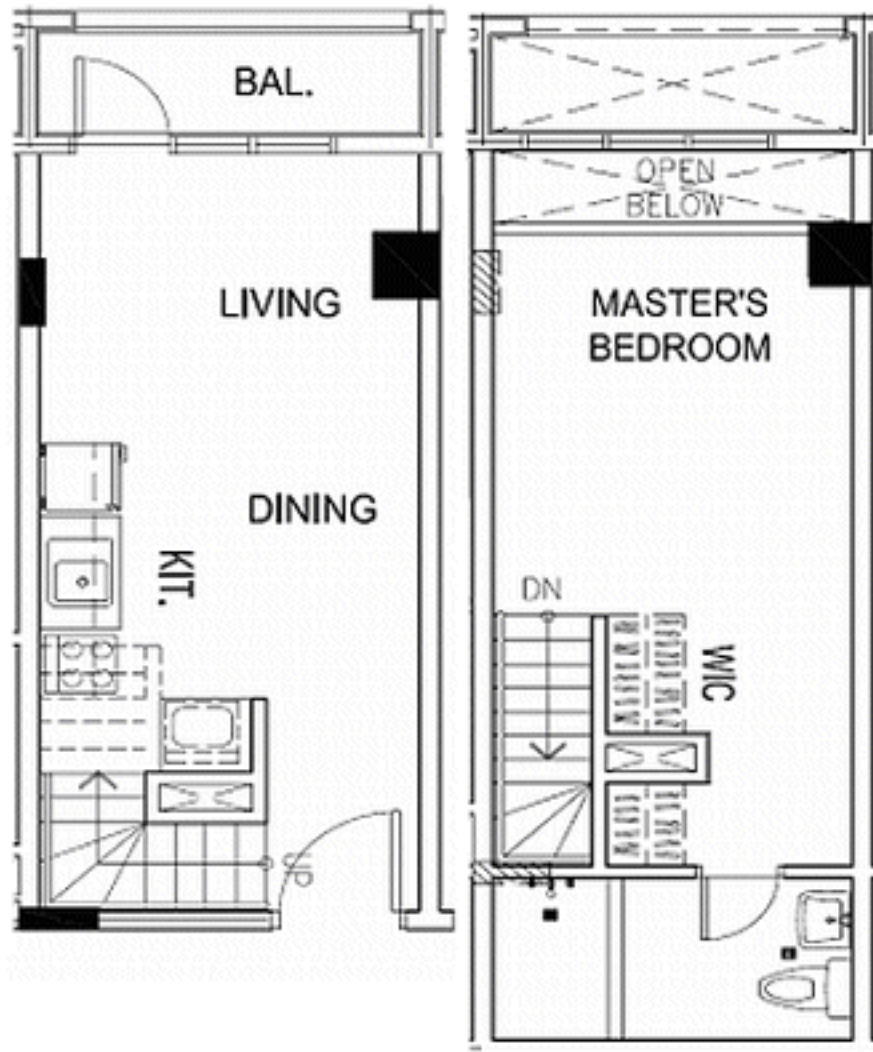


LOWER

UPPER

15th FLOOR		Area	
1BR - L	sq.m.	sq.ft.	
Lower Level			
Foyer	2.52	27.13	
Kitchen/Dining w/ Stairs	10.18	109.58	
Living	7.87	84.71	
Balcony @ Living	3.53	38.00	
Upper Level			
Stairs	2.24	24.11	
Bedroom	11.02	118.62	
Walk in Closet	4.75	51.13	
T&B	5.03	54.14	
Open Below	2.70	29.06	
Total Area	47.14	507.43	

Any representation made by the developer in this material may still be improved or changed without prior notice.

The Persimmon North Tower

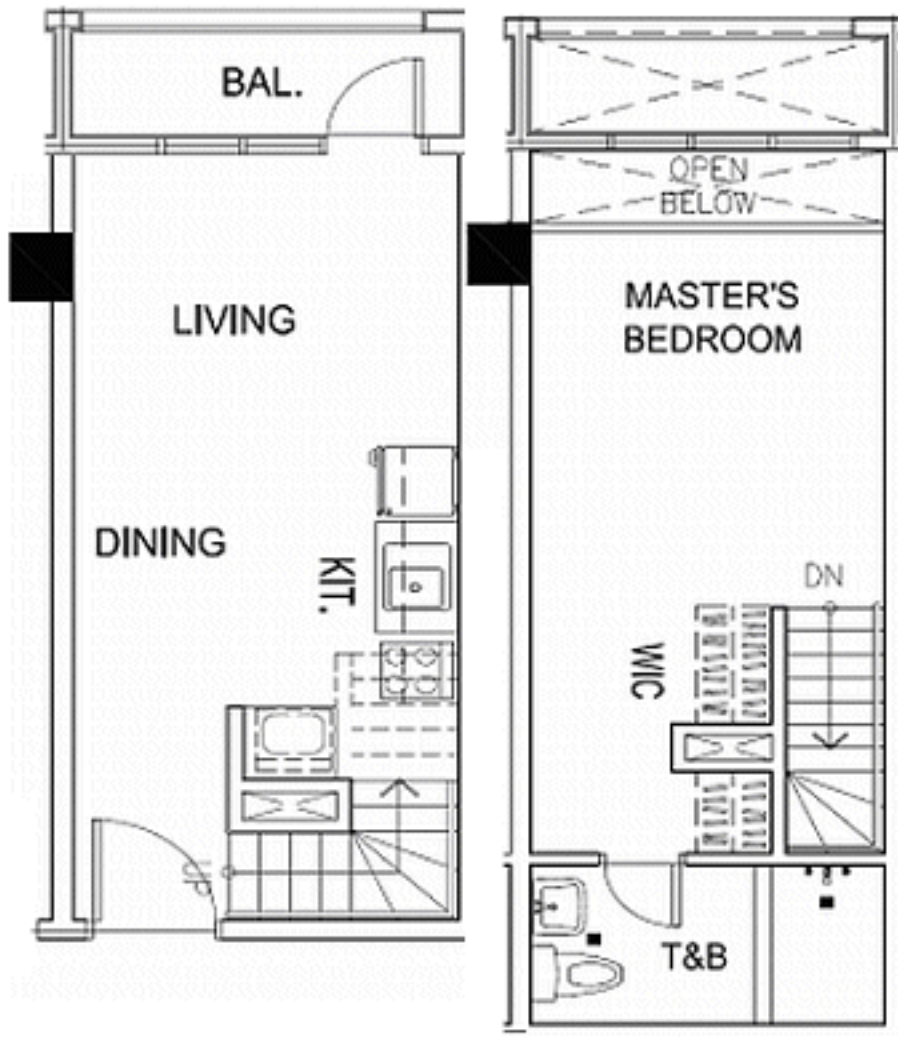

LOWER


UPPER

15th FLOOR		Area	
1BR - M	sq.m.	sq.ft.	
Lower Level			
Foyer	2.52	27.13	
Kitchen/Dining w/ Stairs	10.18	109.58	
Living	7.87	84.71	
Balcony @ Living	3.53	38.00	
Upper Level			
Stairs	2.24	24.11	
Bedroom	11.02	118.62	
Walk in Closet	4.75	51.13	
T&B	5.03	54.14	
Open Below	2.70	29.06	
Total Area	47.14	507.43	

Any representation made by the developer in this material may still be improved or changed without prior notice.


THE PERSIMMON NORTH
 PARKING & STORAGE
 TOWER 2
 PODIUM 2 FLOOR PLAN

SCALE 1:100
 UNITS COLORED IN GREY ARE SOLD.

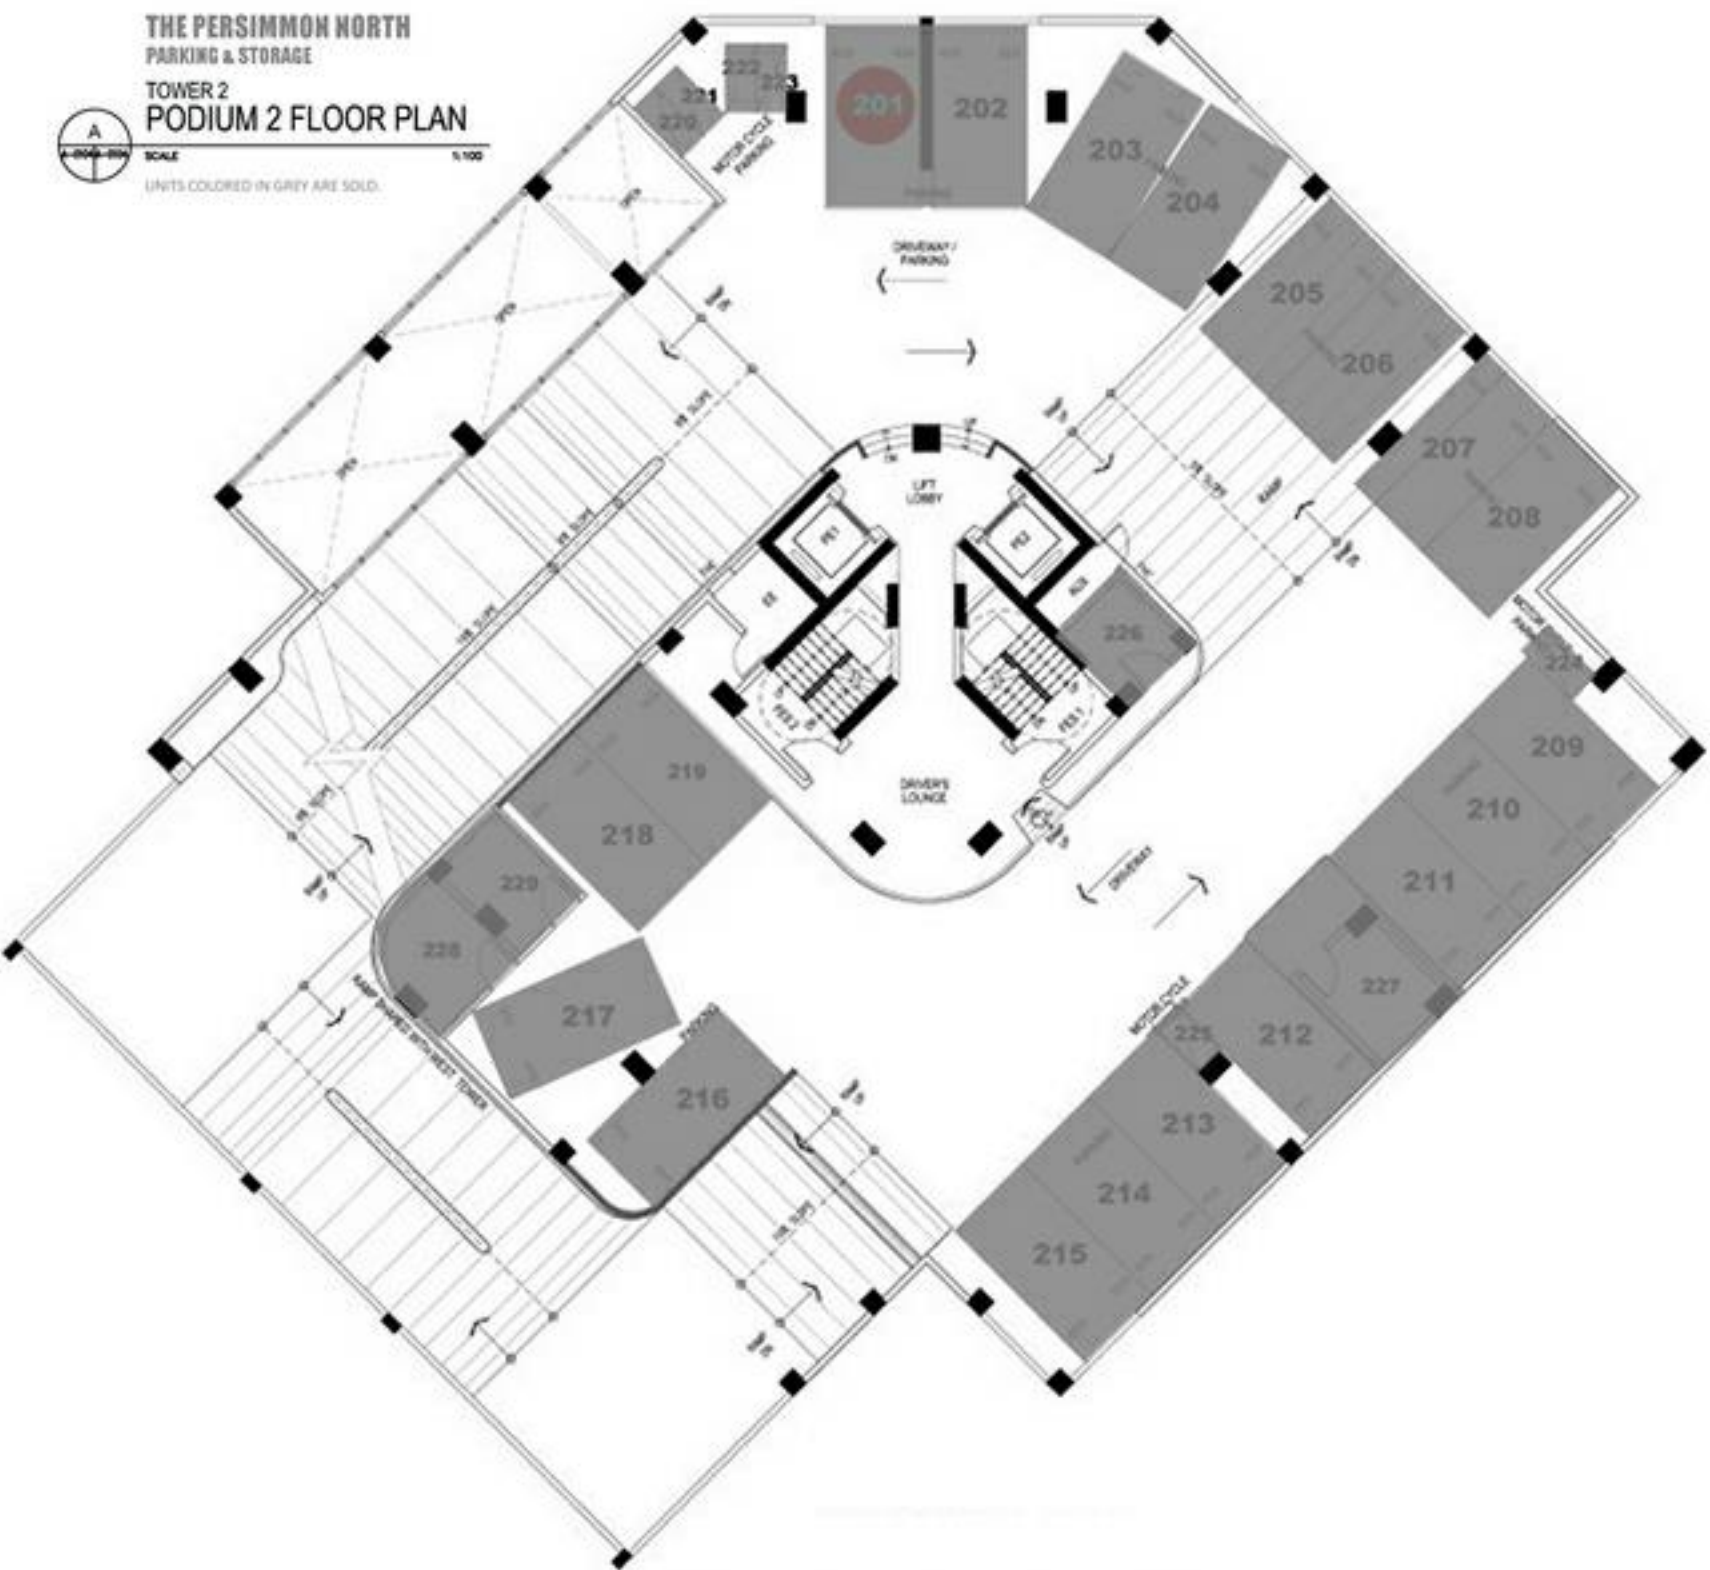


TOWER 2
 PODIUM 3 FLOOR PLAN

SCALE 1:100
 UNITS COLORED IN GREY ARE SOLD.

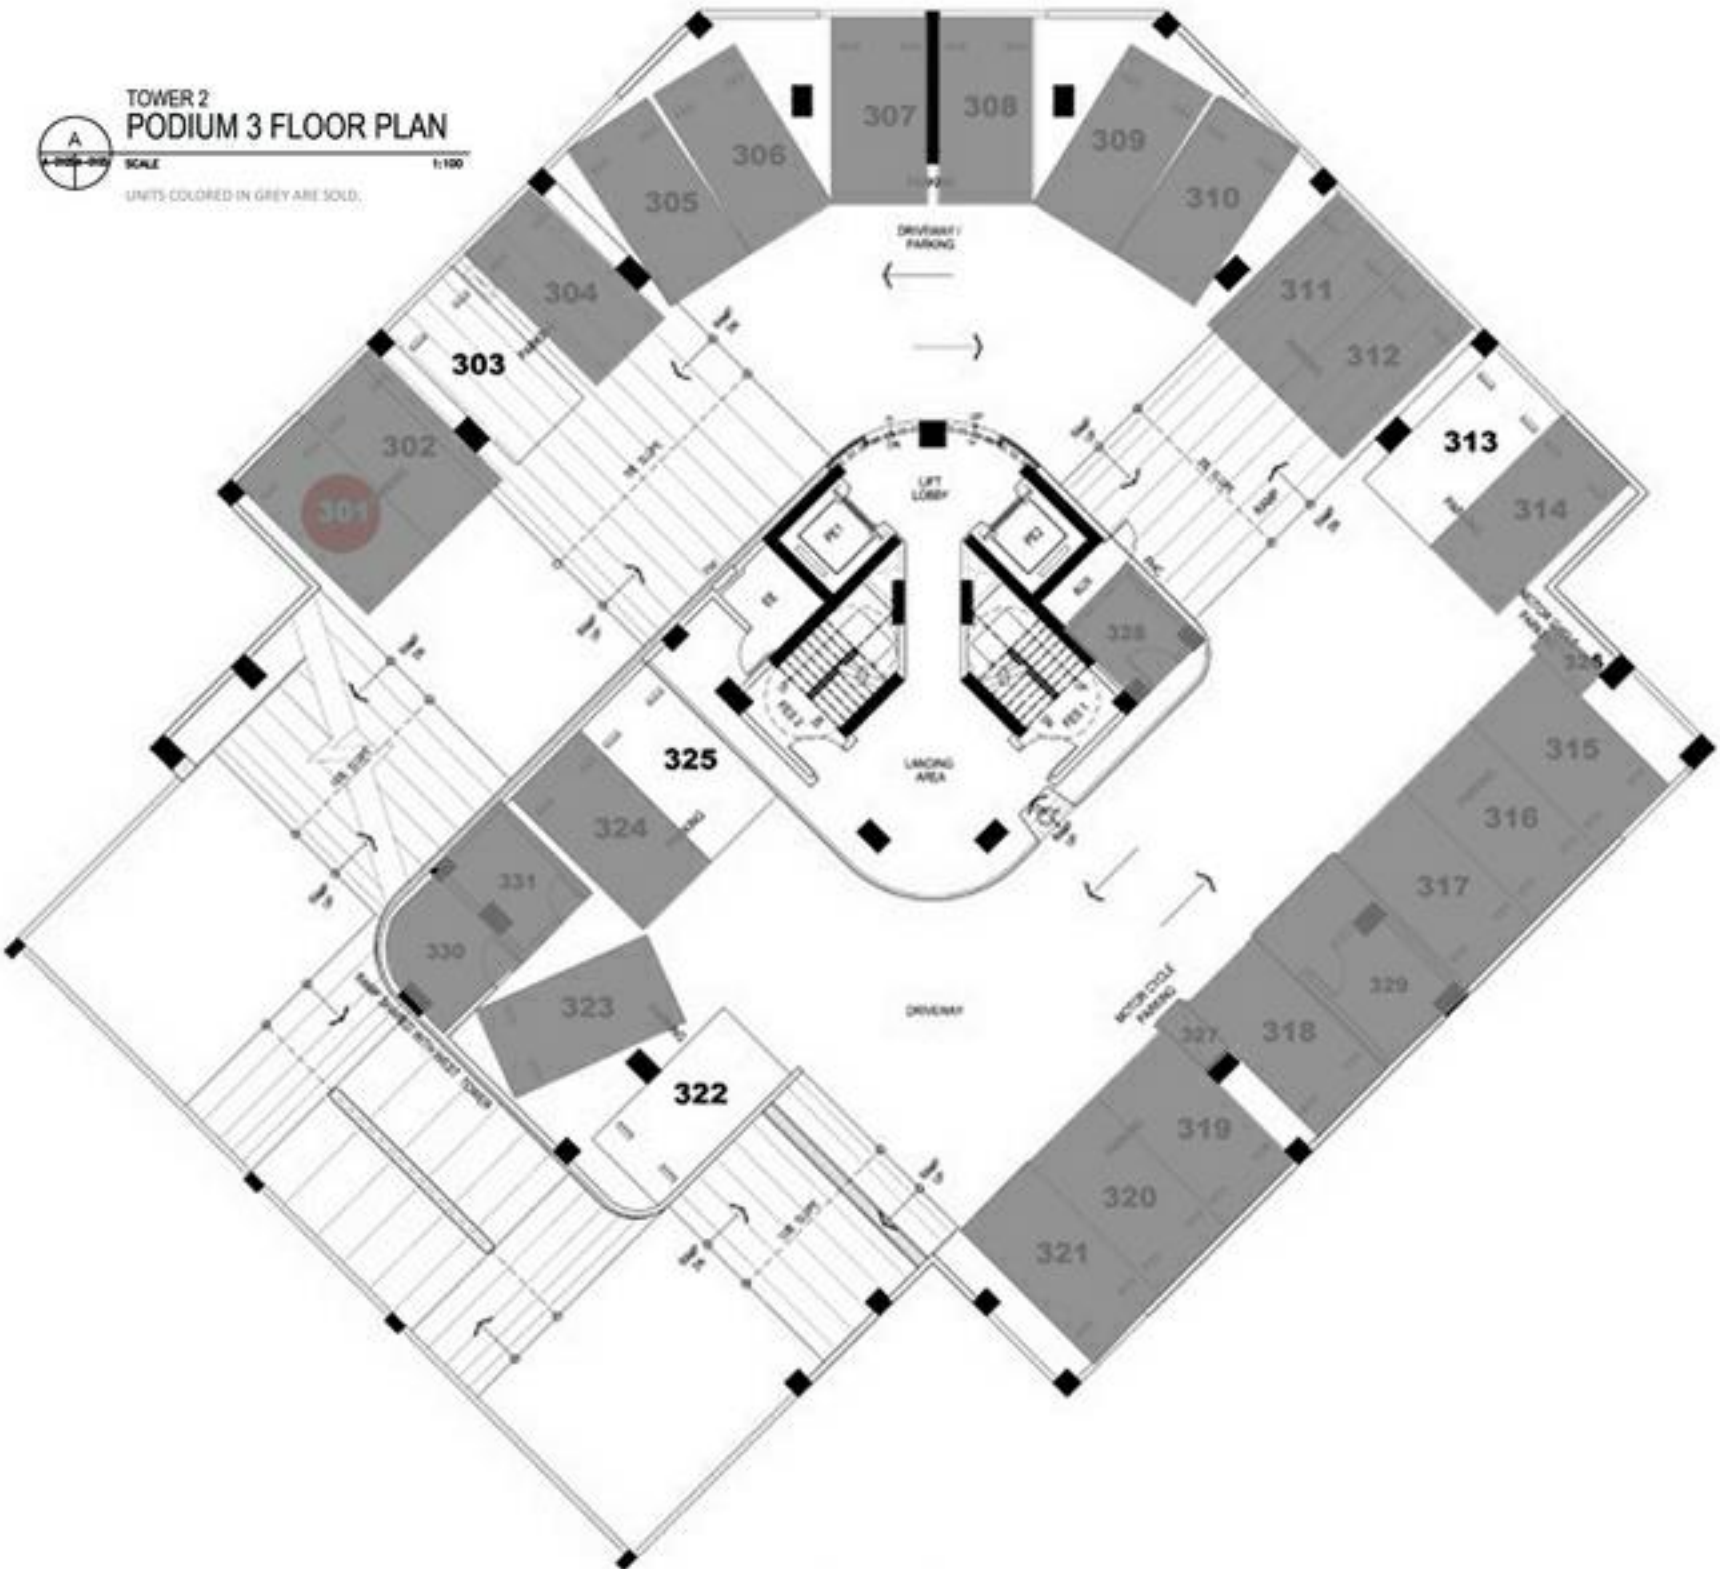

TOWER 2
 PODIUM 4 FLOOR PLAN


SCALE 1:100
 UNITS COLORED IN GREY ARE SOLD.

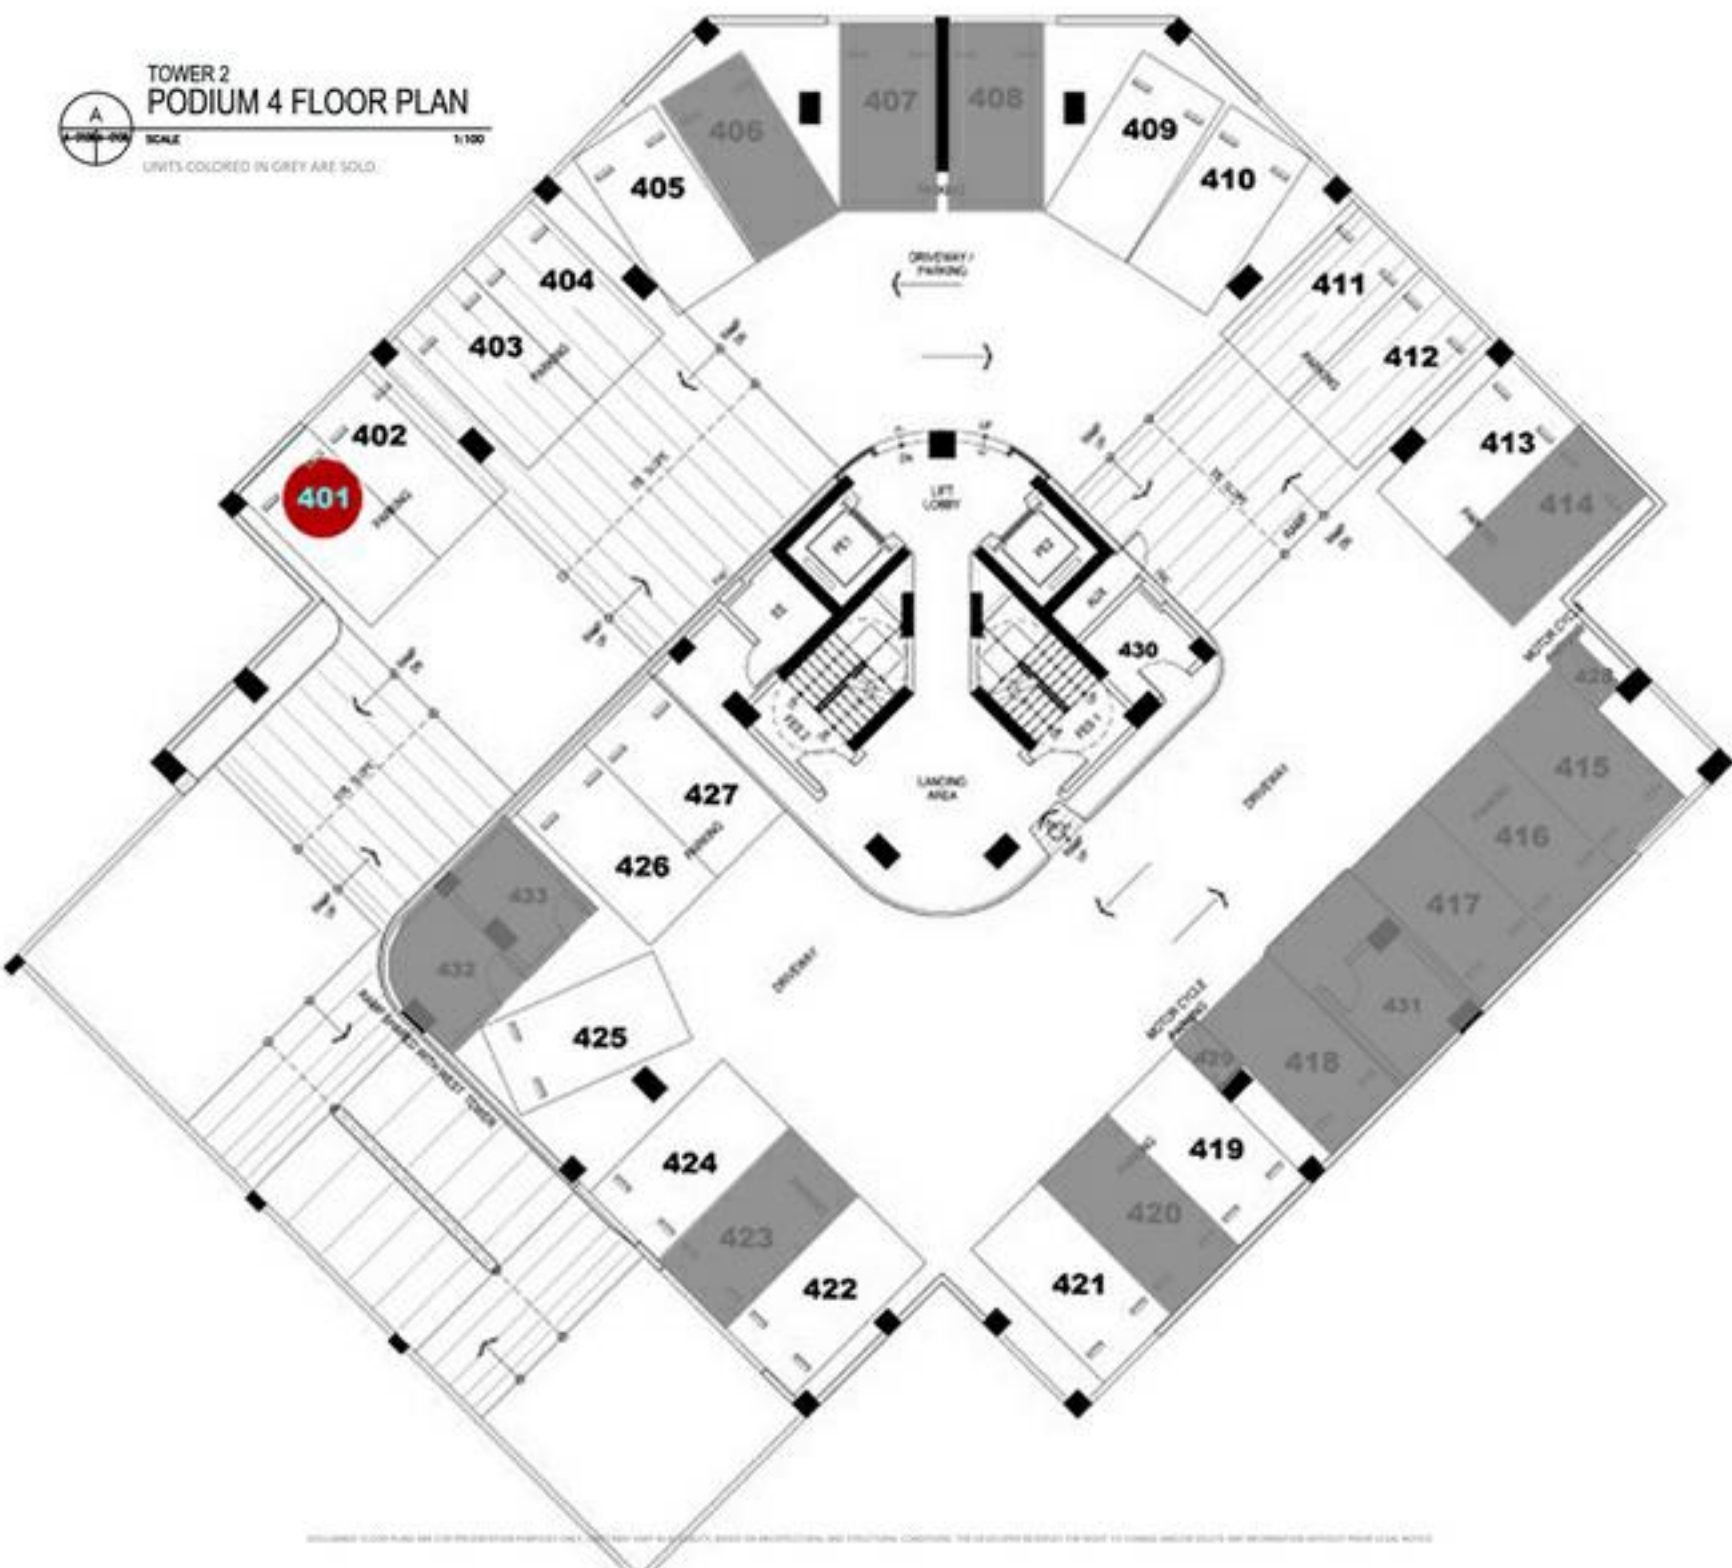

The Persimmon West Tower


15th Floor 3 Bedroom Loft Unit

Mountain / City View

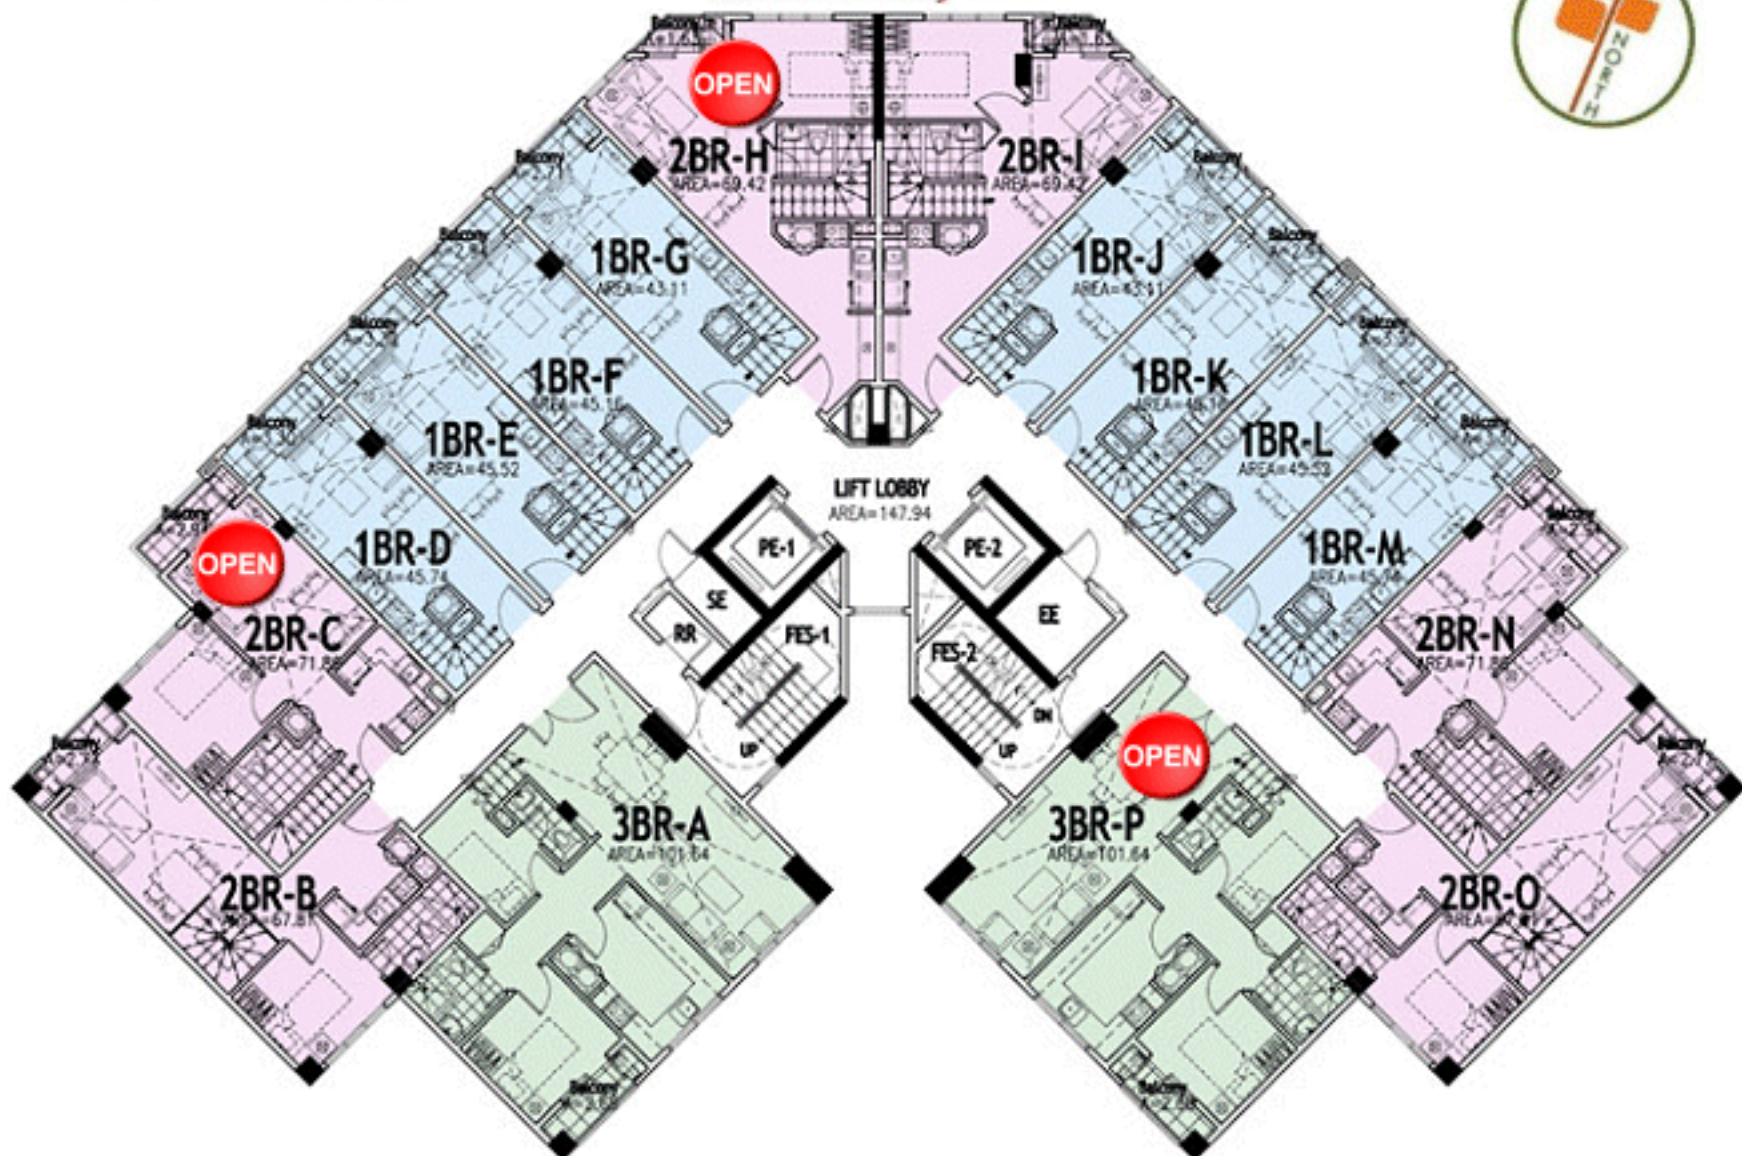


Sea / Harbor View

The Persimmon West Tower

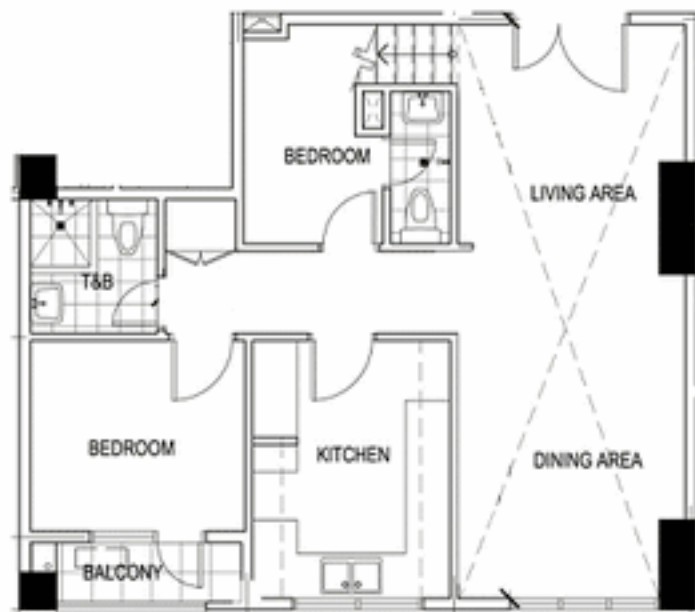

LOWER

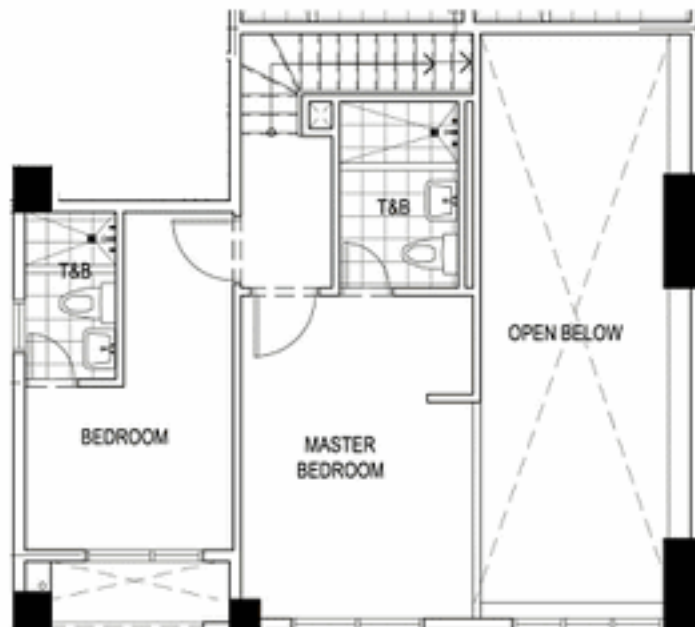

UPPER

15th FLOOR		Area	
3BR - P	sq.m.	sq.ft.	
Lower Level			
Living/Dining	23.35	251.35	
Hallway w/ Closet Niche	5.46	58.77	
Kitchen	10.08	108.50	
Maid's Room w/ Stair	6.59	70.94	
Maid's T&B	1.93	20.78	
Bedroom 3	8.48	91.28	
T&B	3.65	39.29	
Balcony	2.75	29.60	
Upper Level			
Stair w/ Hallway	6.16	66.31	
Master Bedroom	14.29	153.82	
Master T&B	4.86	52.31	
Bedroom 2	10.54	113.46	
T&B	3.26	35.09	
Open Below	25.38	273.20	
Total Area	101.43	1091.82	

The Persimmon West Tower



LOWER



UPPER


15th FLOOR		Area	
2BR - H	sq.m.	sq.ft.	
Lower Level			
Foyer	3.38	36.38	
Kitchen	5.80	62.43	
Living/Dining	13.72	147.69	
Bedroom 2	9.23	99.35	
T&B	3.59	38.64	
Stair	2.27	24.43	
Balcony	1.63	17.55	
Upper Level			
Stair	3.09	33.26	
Master Bedroom	19.37	208.50	
Master T&B	4.22	45.43	
Walk-In-Closet	3.62	38.97	
Open Below	10.13	109.04	
Total Area	68.92	741.87	

THE PERSIMMON WEST
PARKING & STORAGE

TOWER 1
PODIUM 2 FLOOR PLAN

SCALE 1:200


UNITS COLORED IN GREY ARE SOLD.

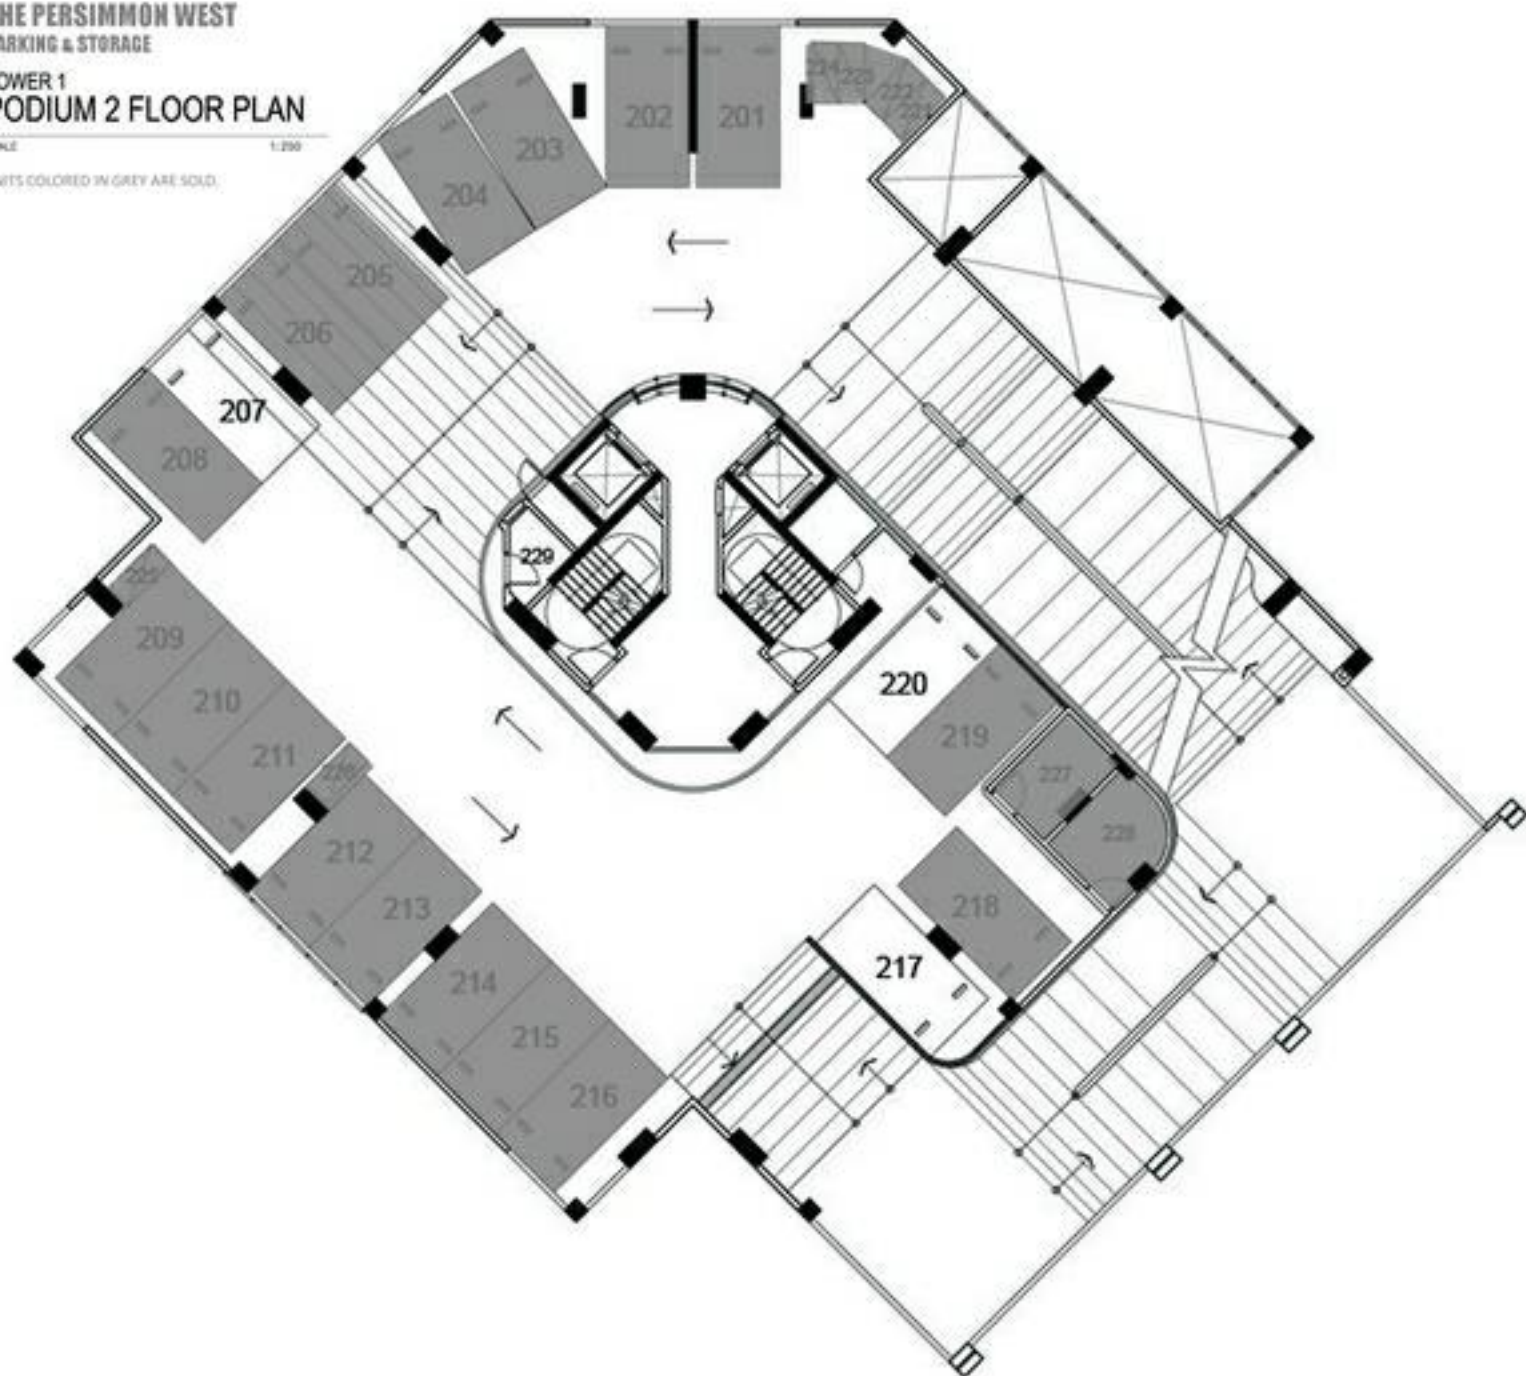

TOWER 1
PODIUM 3 FLOOR PLAN

SCALE 1:200

UNITS COLORED IN GREY ARE SOLD.

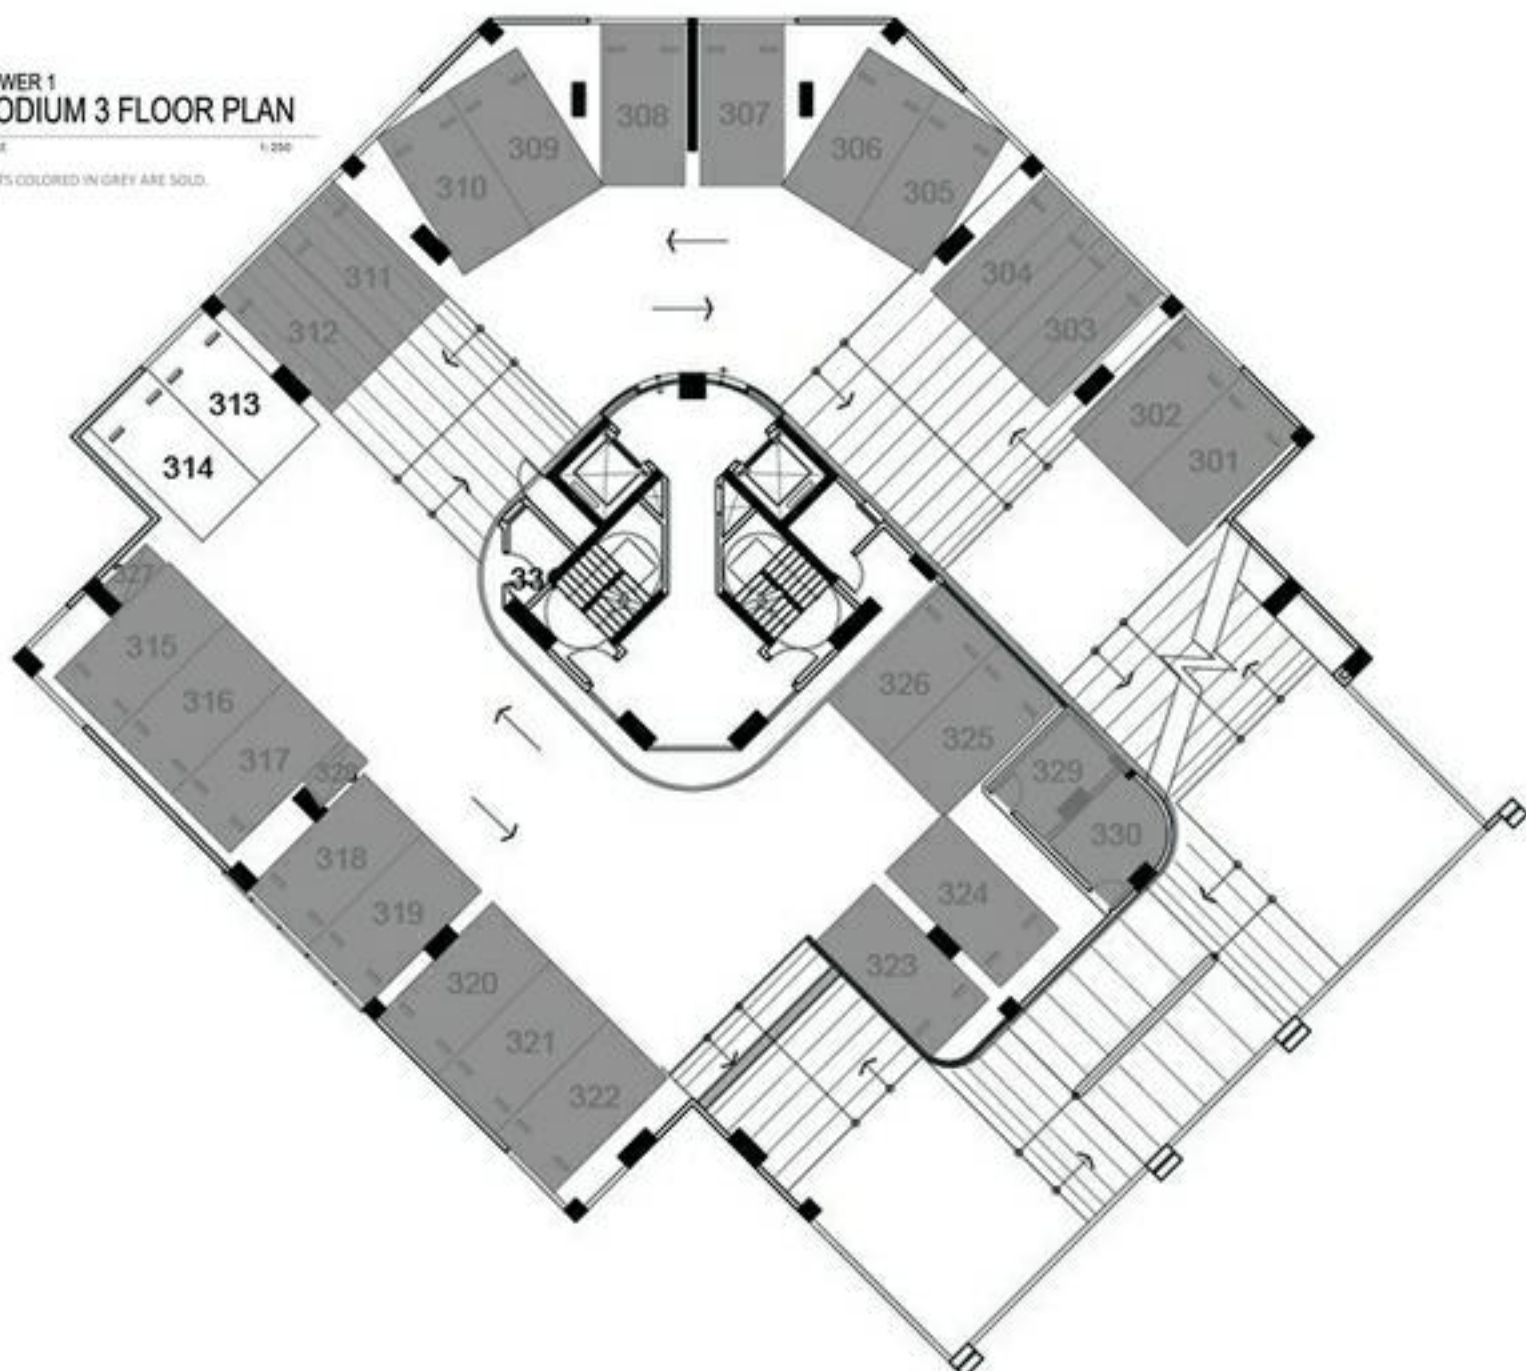

TOWER 1
PODIUM 4 FLOOR PLAN

SCALE 1:200

UNITS COLORED IN GREY ARE SOLD.

